




Lakeside Avenue and Pine Street Permitted Design Detail

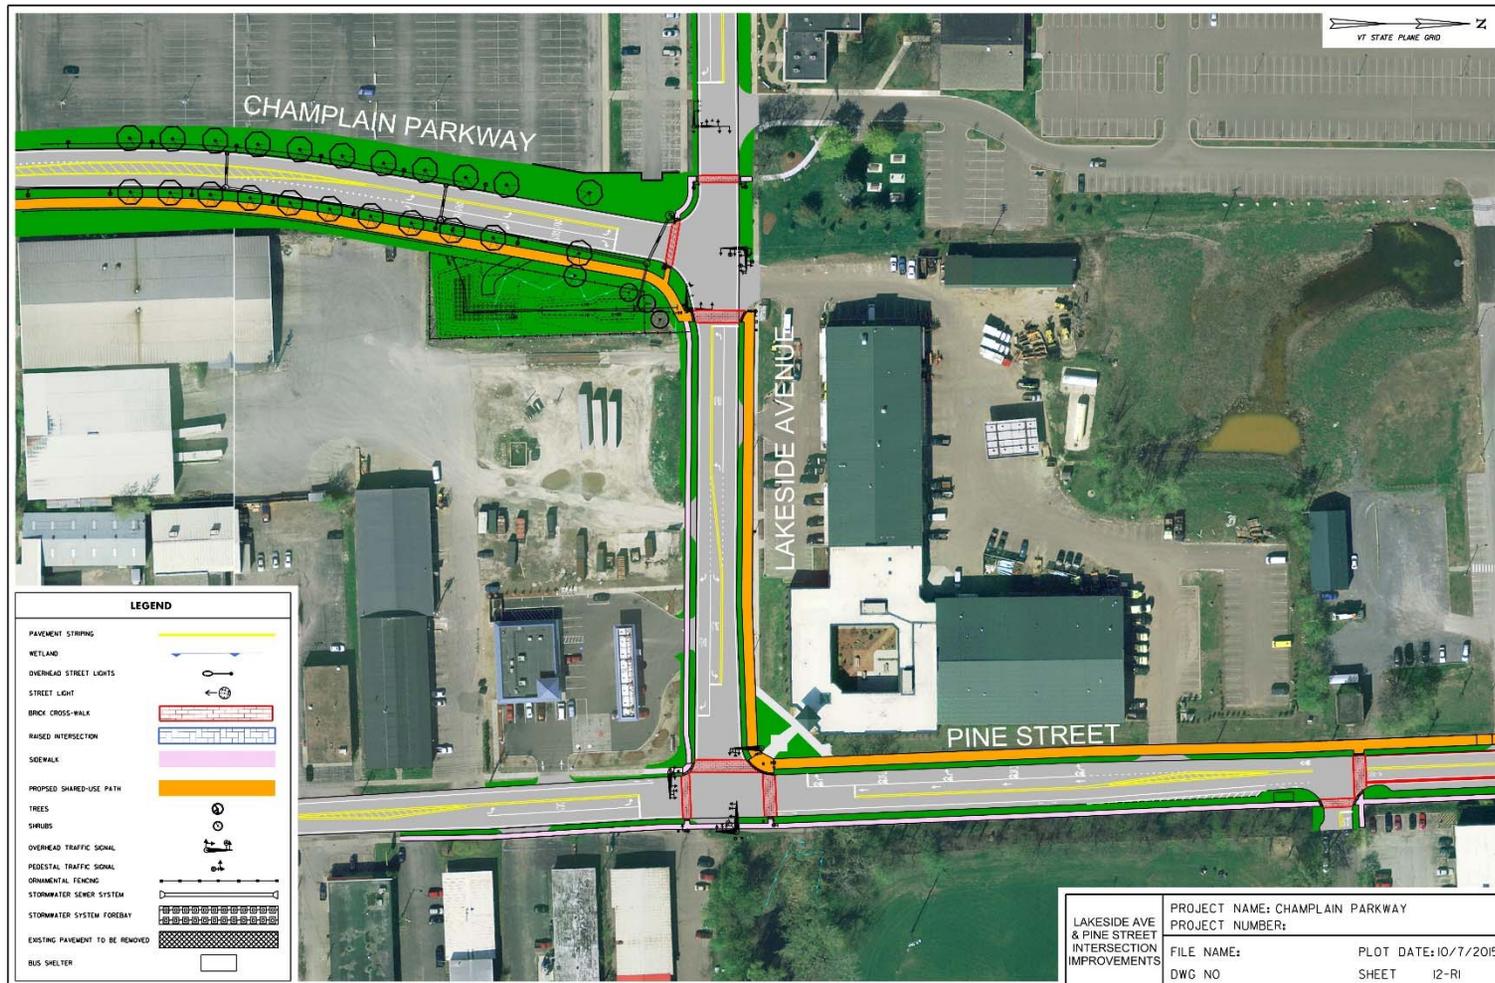


Lakeside Avenue and Pine Street Permitted Design Detail

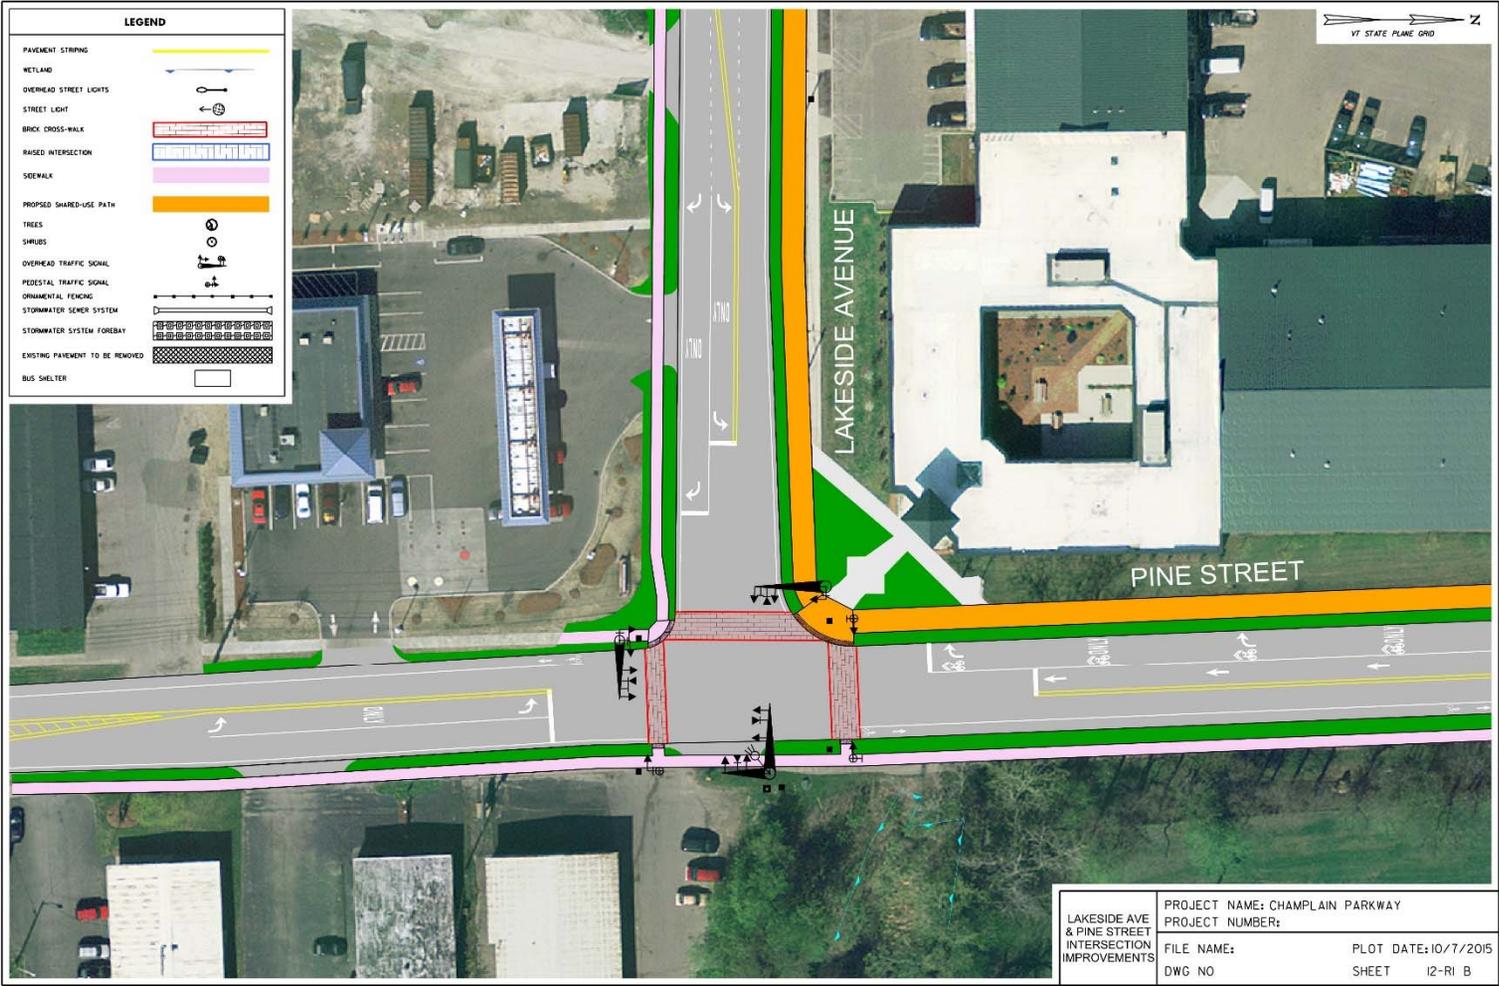


Pine Street and Kilburn Street Permitted Design Detail

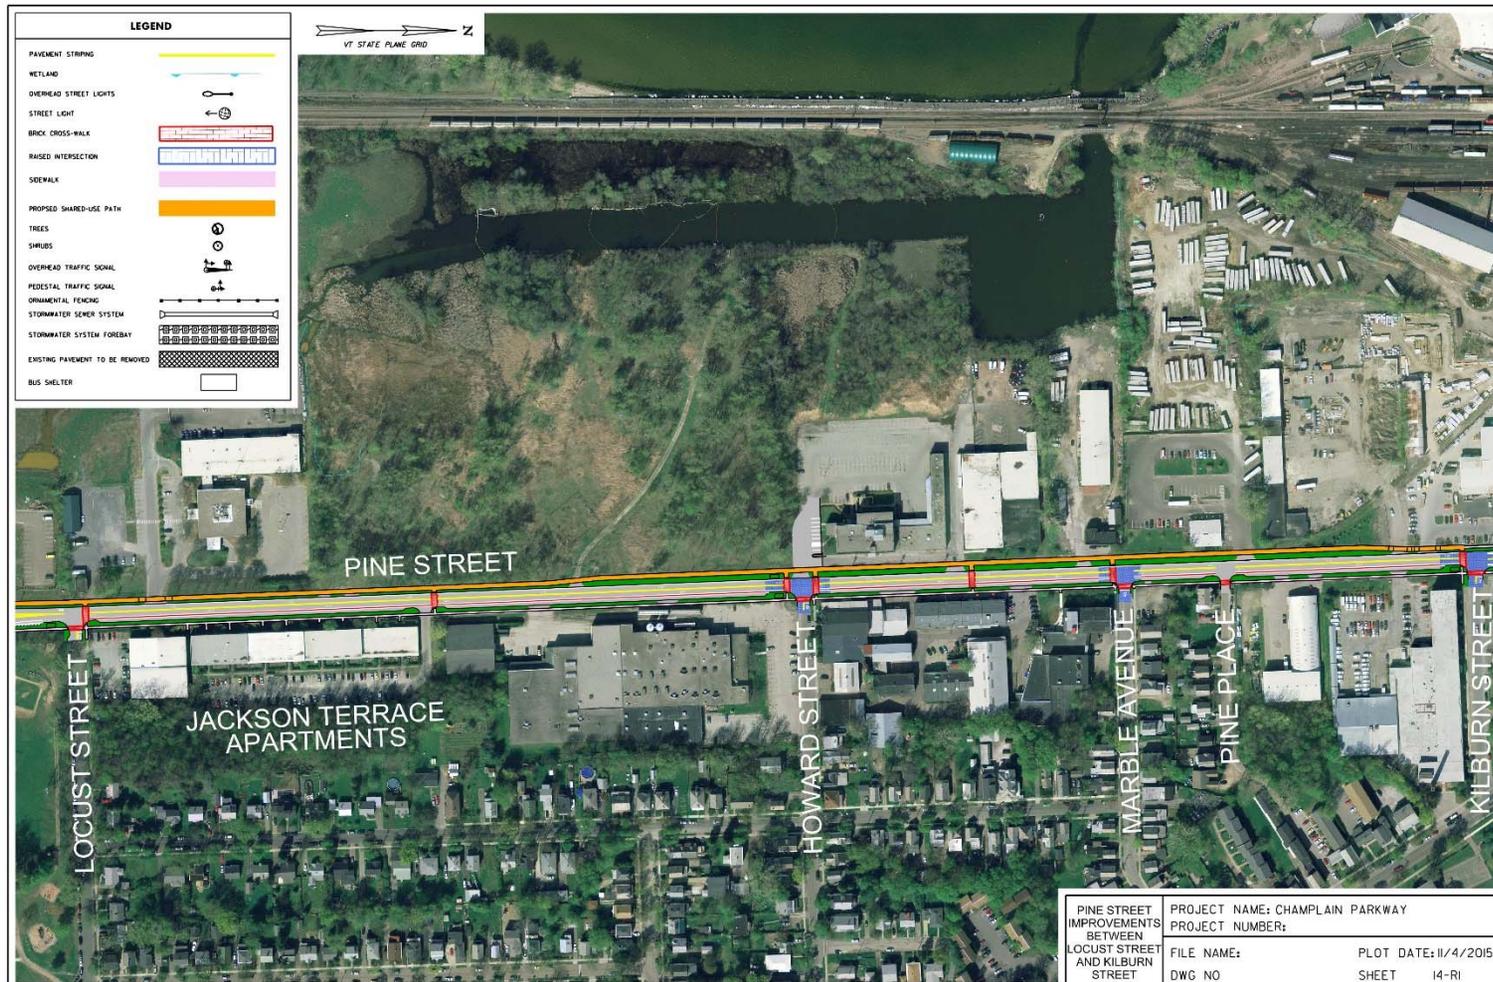

Pine Street and Kilburn Street Permitted Design Detail

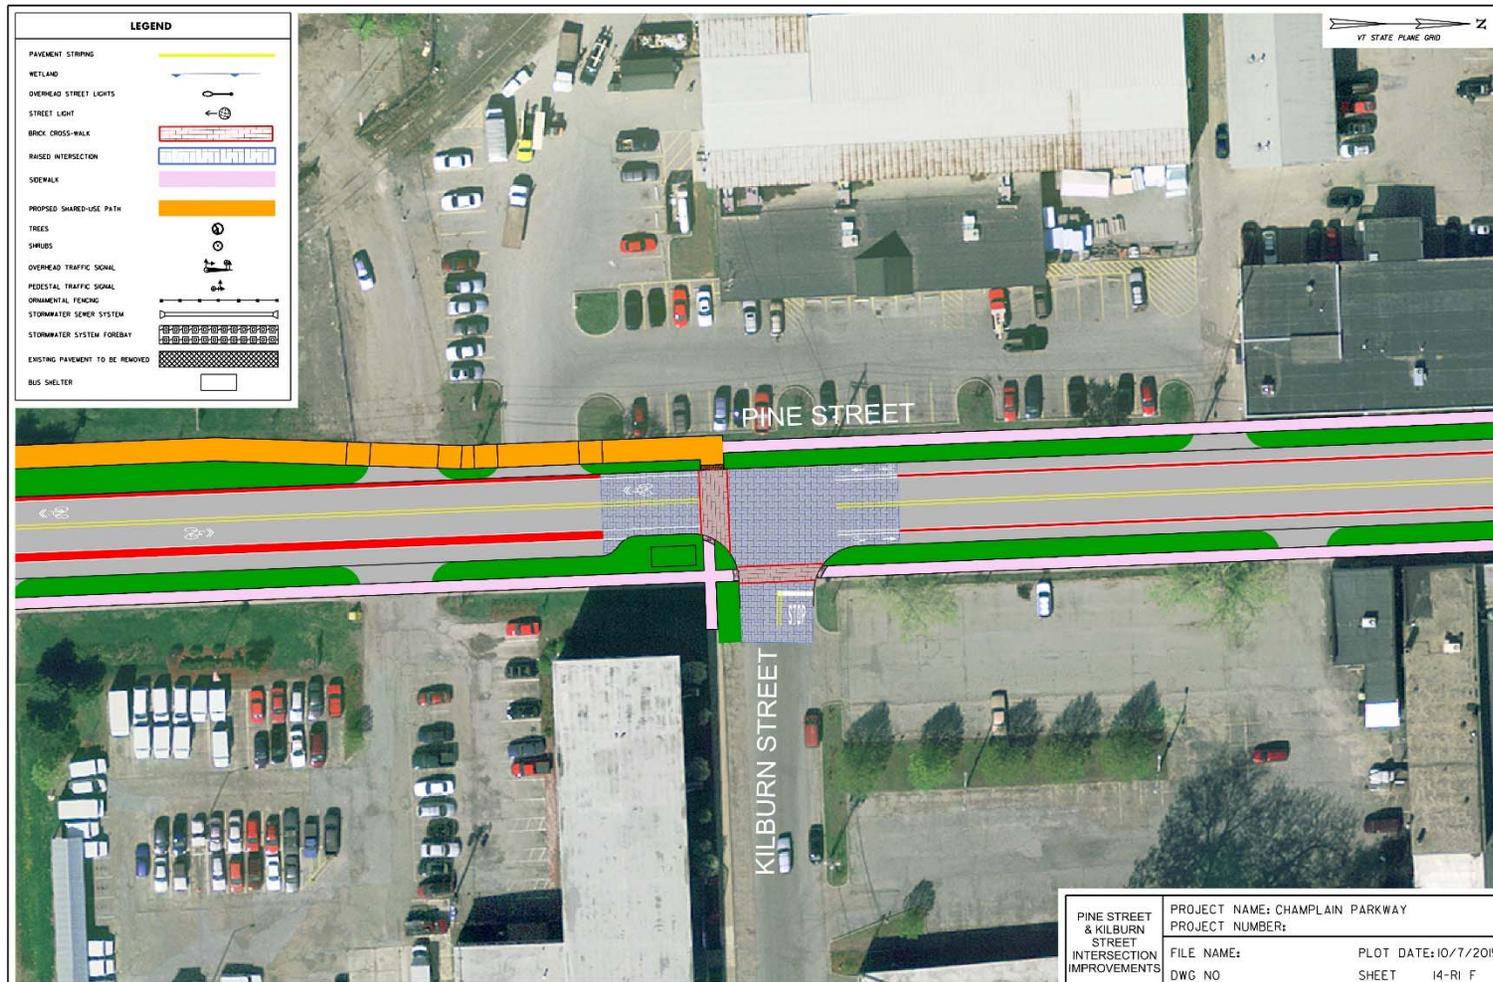

Pine Street and Howard Street Permitted Design Detail

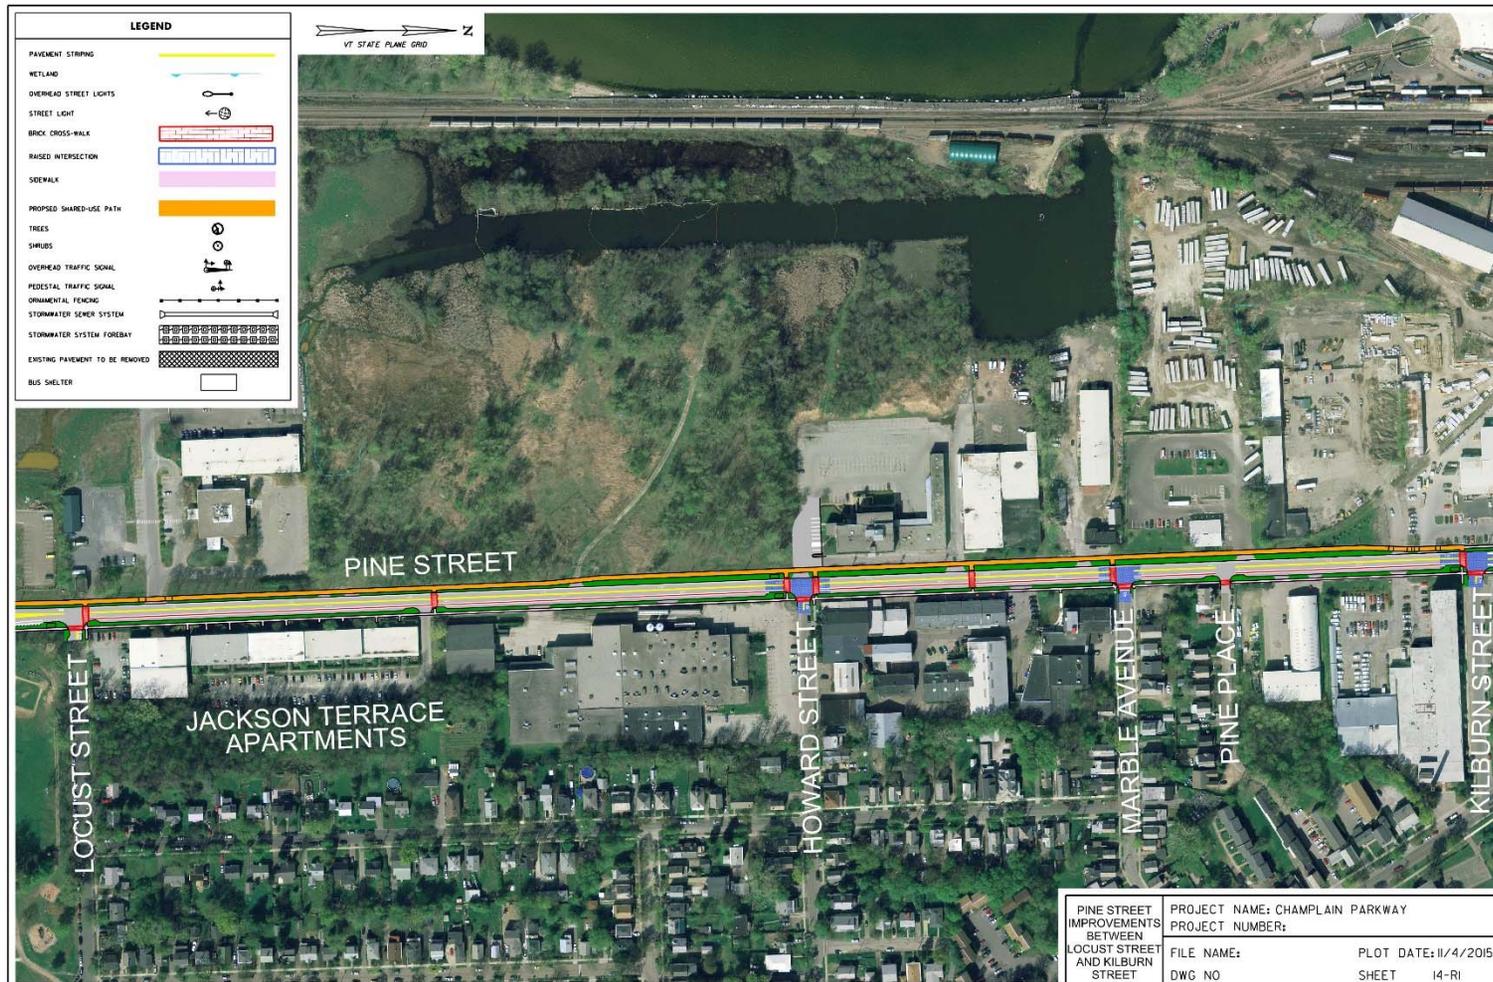

Pine Street and Howard Street Permitted Design Detail

